

81 - 2 x 225 x 125
 82 - 1 x 225 x 125




83 - 2 x 225 x 125
84 - 1 x 225 x 125

A diagram of a trapezoidal roof structure. The top horizontal edge is labeled 404. The vertical height from the base to the peak is labeled 176. The base is divided into four segments: 45, 305, 305, and 45.

85 - 1 x 250 x 250
99 - 1 x 250 x 250

Technical drawing of a beam with two supports. A dimension line below the beam indicates a length of 640.

A diagram of a horizontal beam with two vertical supports. A dimension line below the beam indicates a length of 600 units between the supports.

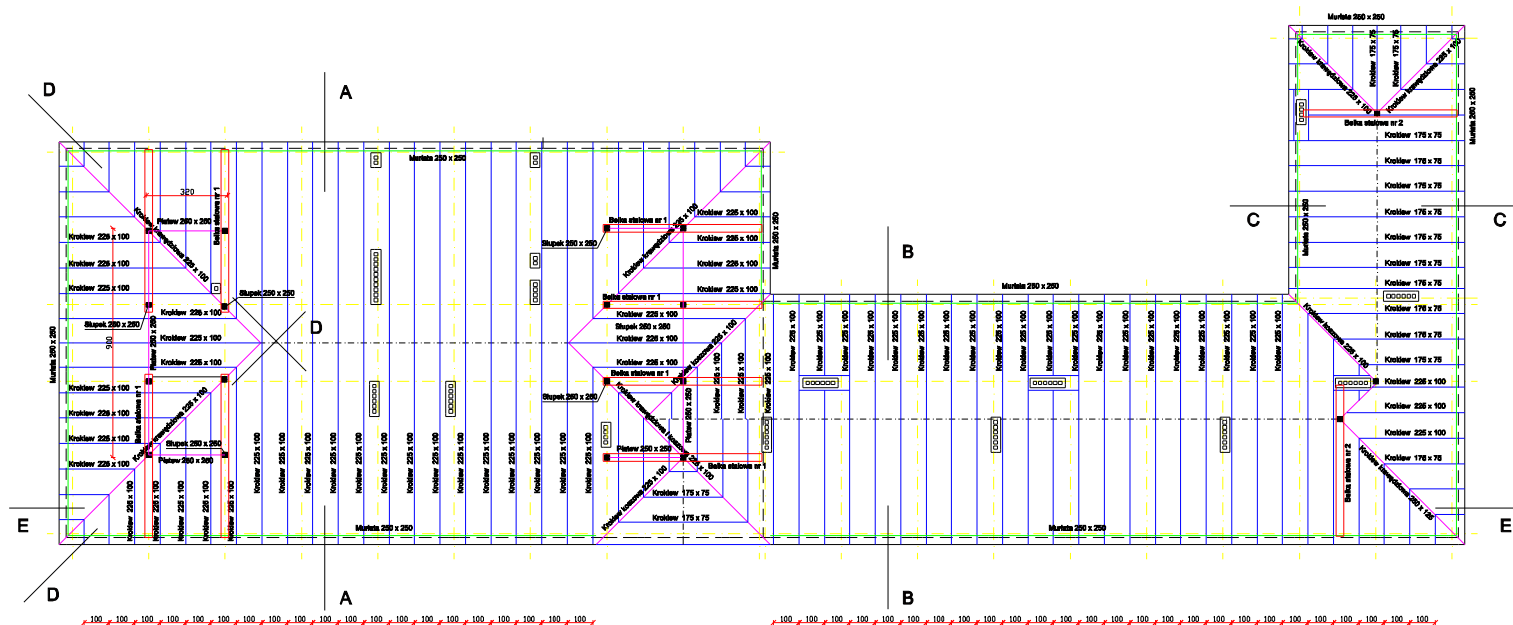

5/ Wszystkie wymiary w cm

