


skala 1:50

skala 1:50

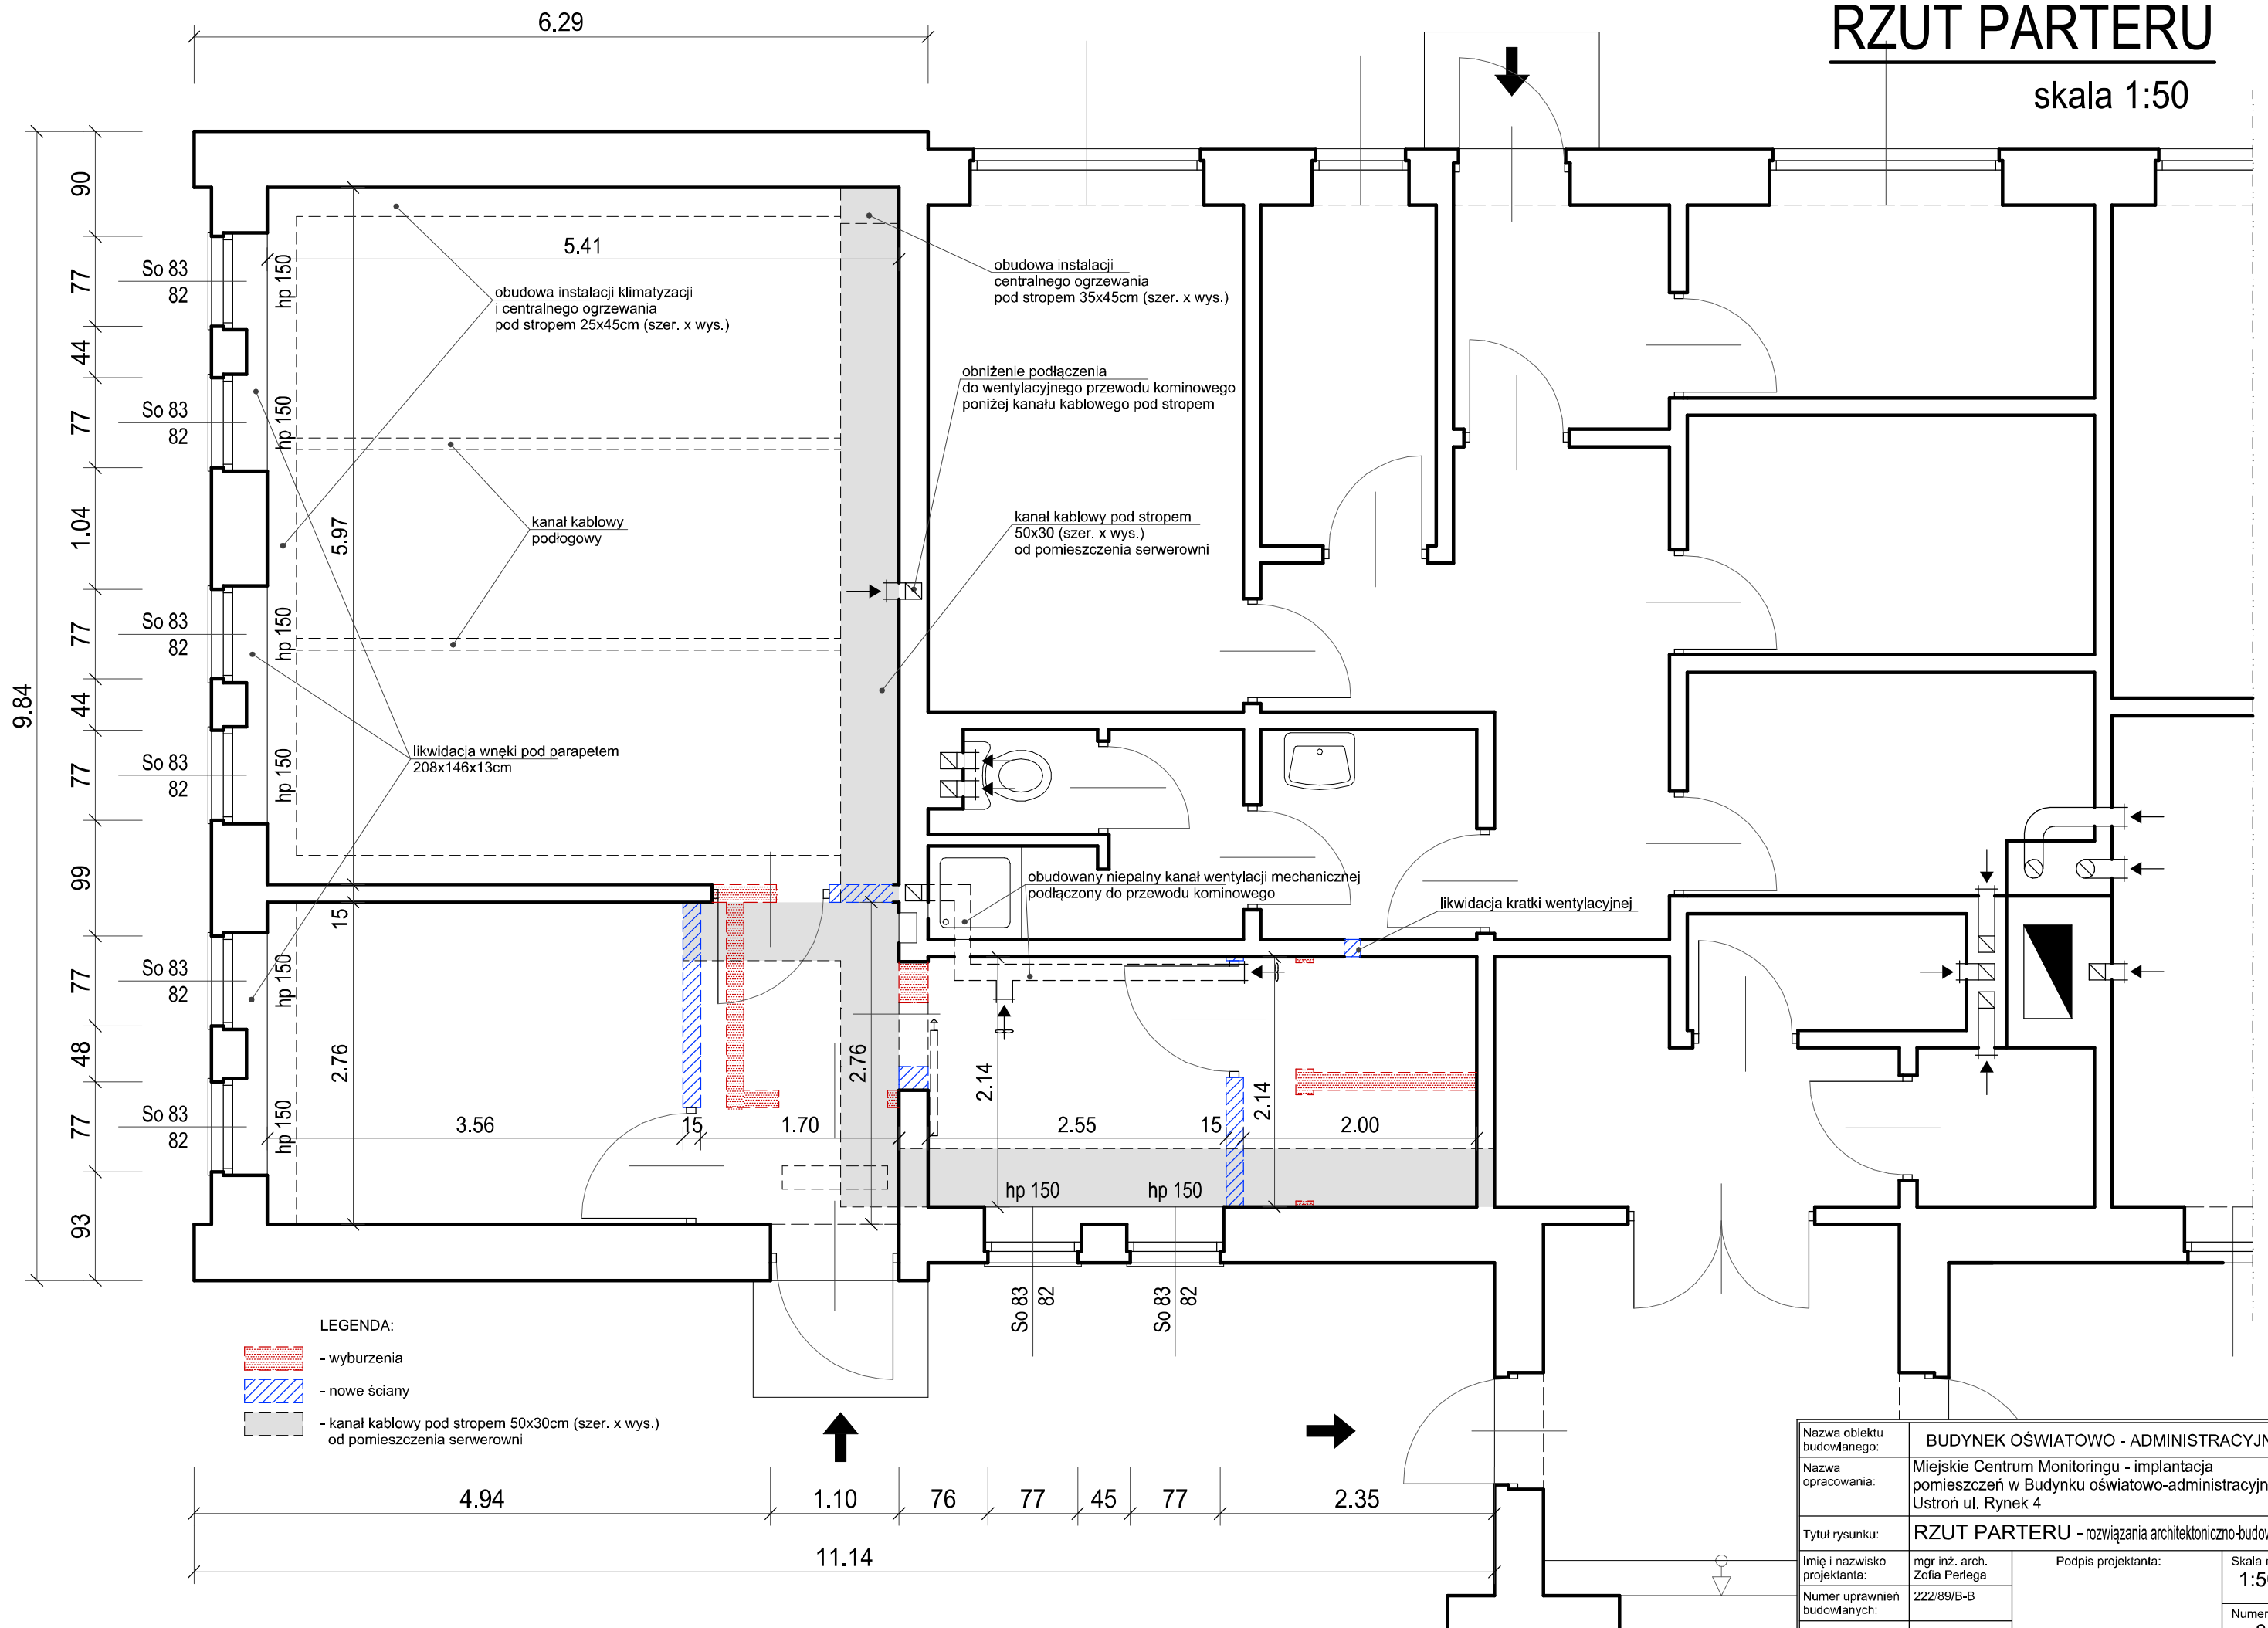

CAD - SYSTEM **ABIS**[®] PLAN
 DIPL. ING. REICHART GES.M.B.H GRAZ
 ABIS-PROJEKT TEL.034/3656769 POLSKA
 LICENCJA NR: 241-ST23R000-041111-205702